


- Car Parking
- End Of Trip
- LMG Shared
- Services
- Vertical Circulation

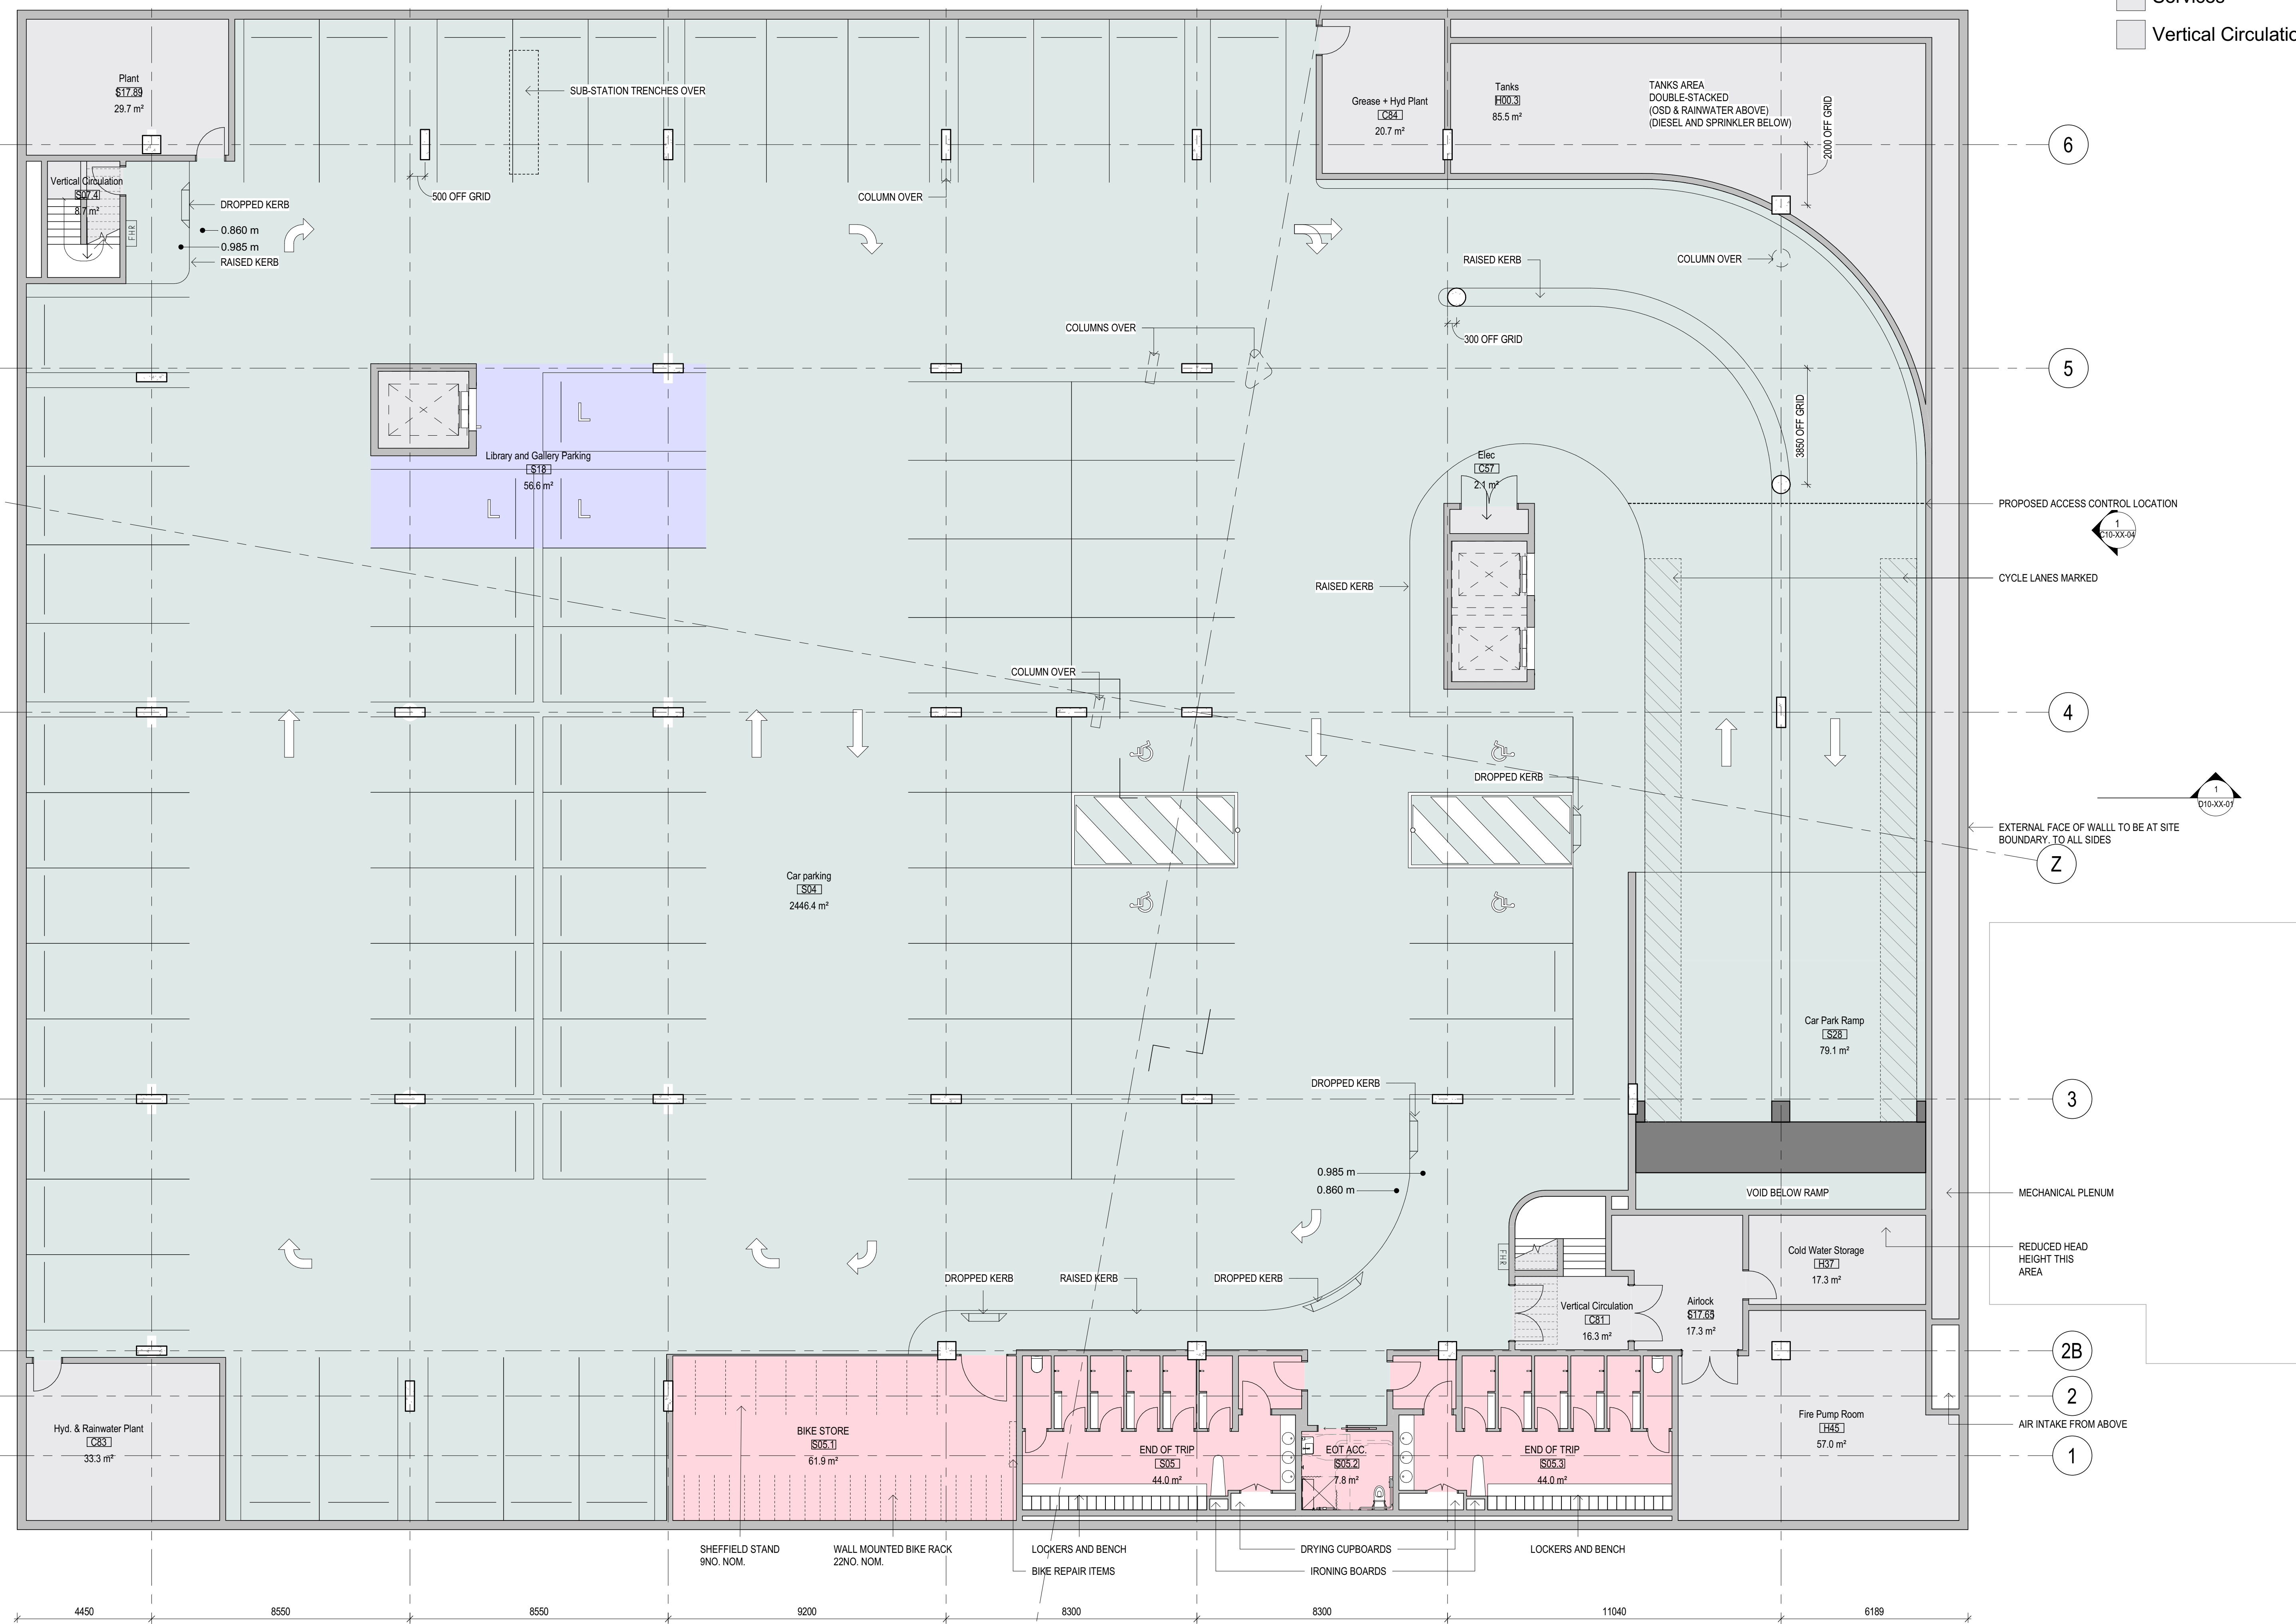

MECHANICAL PLENUM

REDUCED HEAD HEIGHT THIS AREA

AIR INTAKE FROM ABOVE

VOID BELOW RAMP

Cold Water Storage [H37] 17.3 m²

Fire Pump Room [H45] 57.0 m²

Airlock [S17.65] 17.3 m²

Vertical Circulation [C81] 16.3 m²

Car Park Ramp [S28] 79.1 m²

Tanks [F00.3] 85.5 m²

Grease + Hyd Plant [C84] 20.7 m²

TANKS AREA DOUBLE-STACKED (OSD & RAINWATER ABOVE) (DIESEL AND SPRINKLER BELOW)

Columns Over

RAISED KERB

300 OFF GRID

300 OFF GRID

2000 OFF GRID



